

**GENERAL NOTES:**


- REFER TO PAGE A.000.1 - PROJECT INFO, GENERAL NOTES & CODE INFO. FOR MORE INFORMATION.
- REFER TO PAGE A.006.1 - ACCESSIBILITY DETAILS FOR TAS AND ACCESSIBILITY INFORMATION.

**GENERAL ROOF NOTES:**




- A. BUILDING EXPANSION JOINT PER PRE-ENGINEERED BUILDING MANUFACTURER AND STRUCTURAL ENGINEER'S RECOMMENDATIONS.
- B. NO LARGE PENETRATIONS THROUGH STANDING SEAM ROOFS (STACK VENTS, LOCATED OUT OF VIEW OR BEHIND PARAPET WALLS ARE OK).

**MINIMUM GUTTER AND DOWNSPOUT REQUIREMENTS:**


**PROPOSED MINIMUM DOWNSPOUT CALCULATION**  
 GUTTER: MIN. WIDTH = 8"  
 MIN. DEPTH = 8"  
 EACH SLOPE ROOF AREA: ~7,839 SF  
 RATIO: 1/125  
 7,839 / 125 = 62.7 SQ. IN. OF DOWNSPOUT AREA  
 PROPOSED DOWNSPOUT MIN = 6" X 4" = 24 SQ. IN.  
 (4) FOUR DOWNSPOUTS = 96 SQ. IN.  
 FINAL SIZE, NUMBER OF DOWNSPOUTS AND LOCATIONS TO BE PER PEMB.

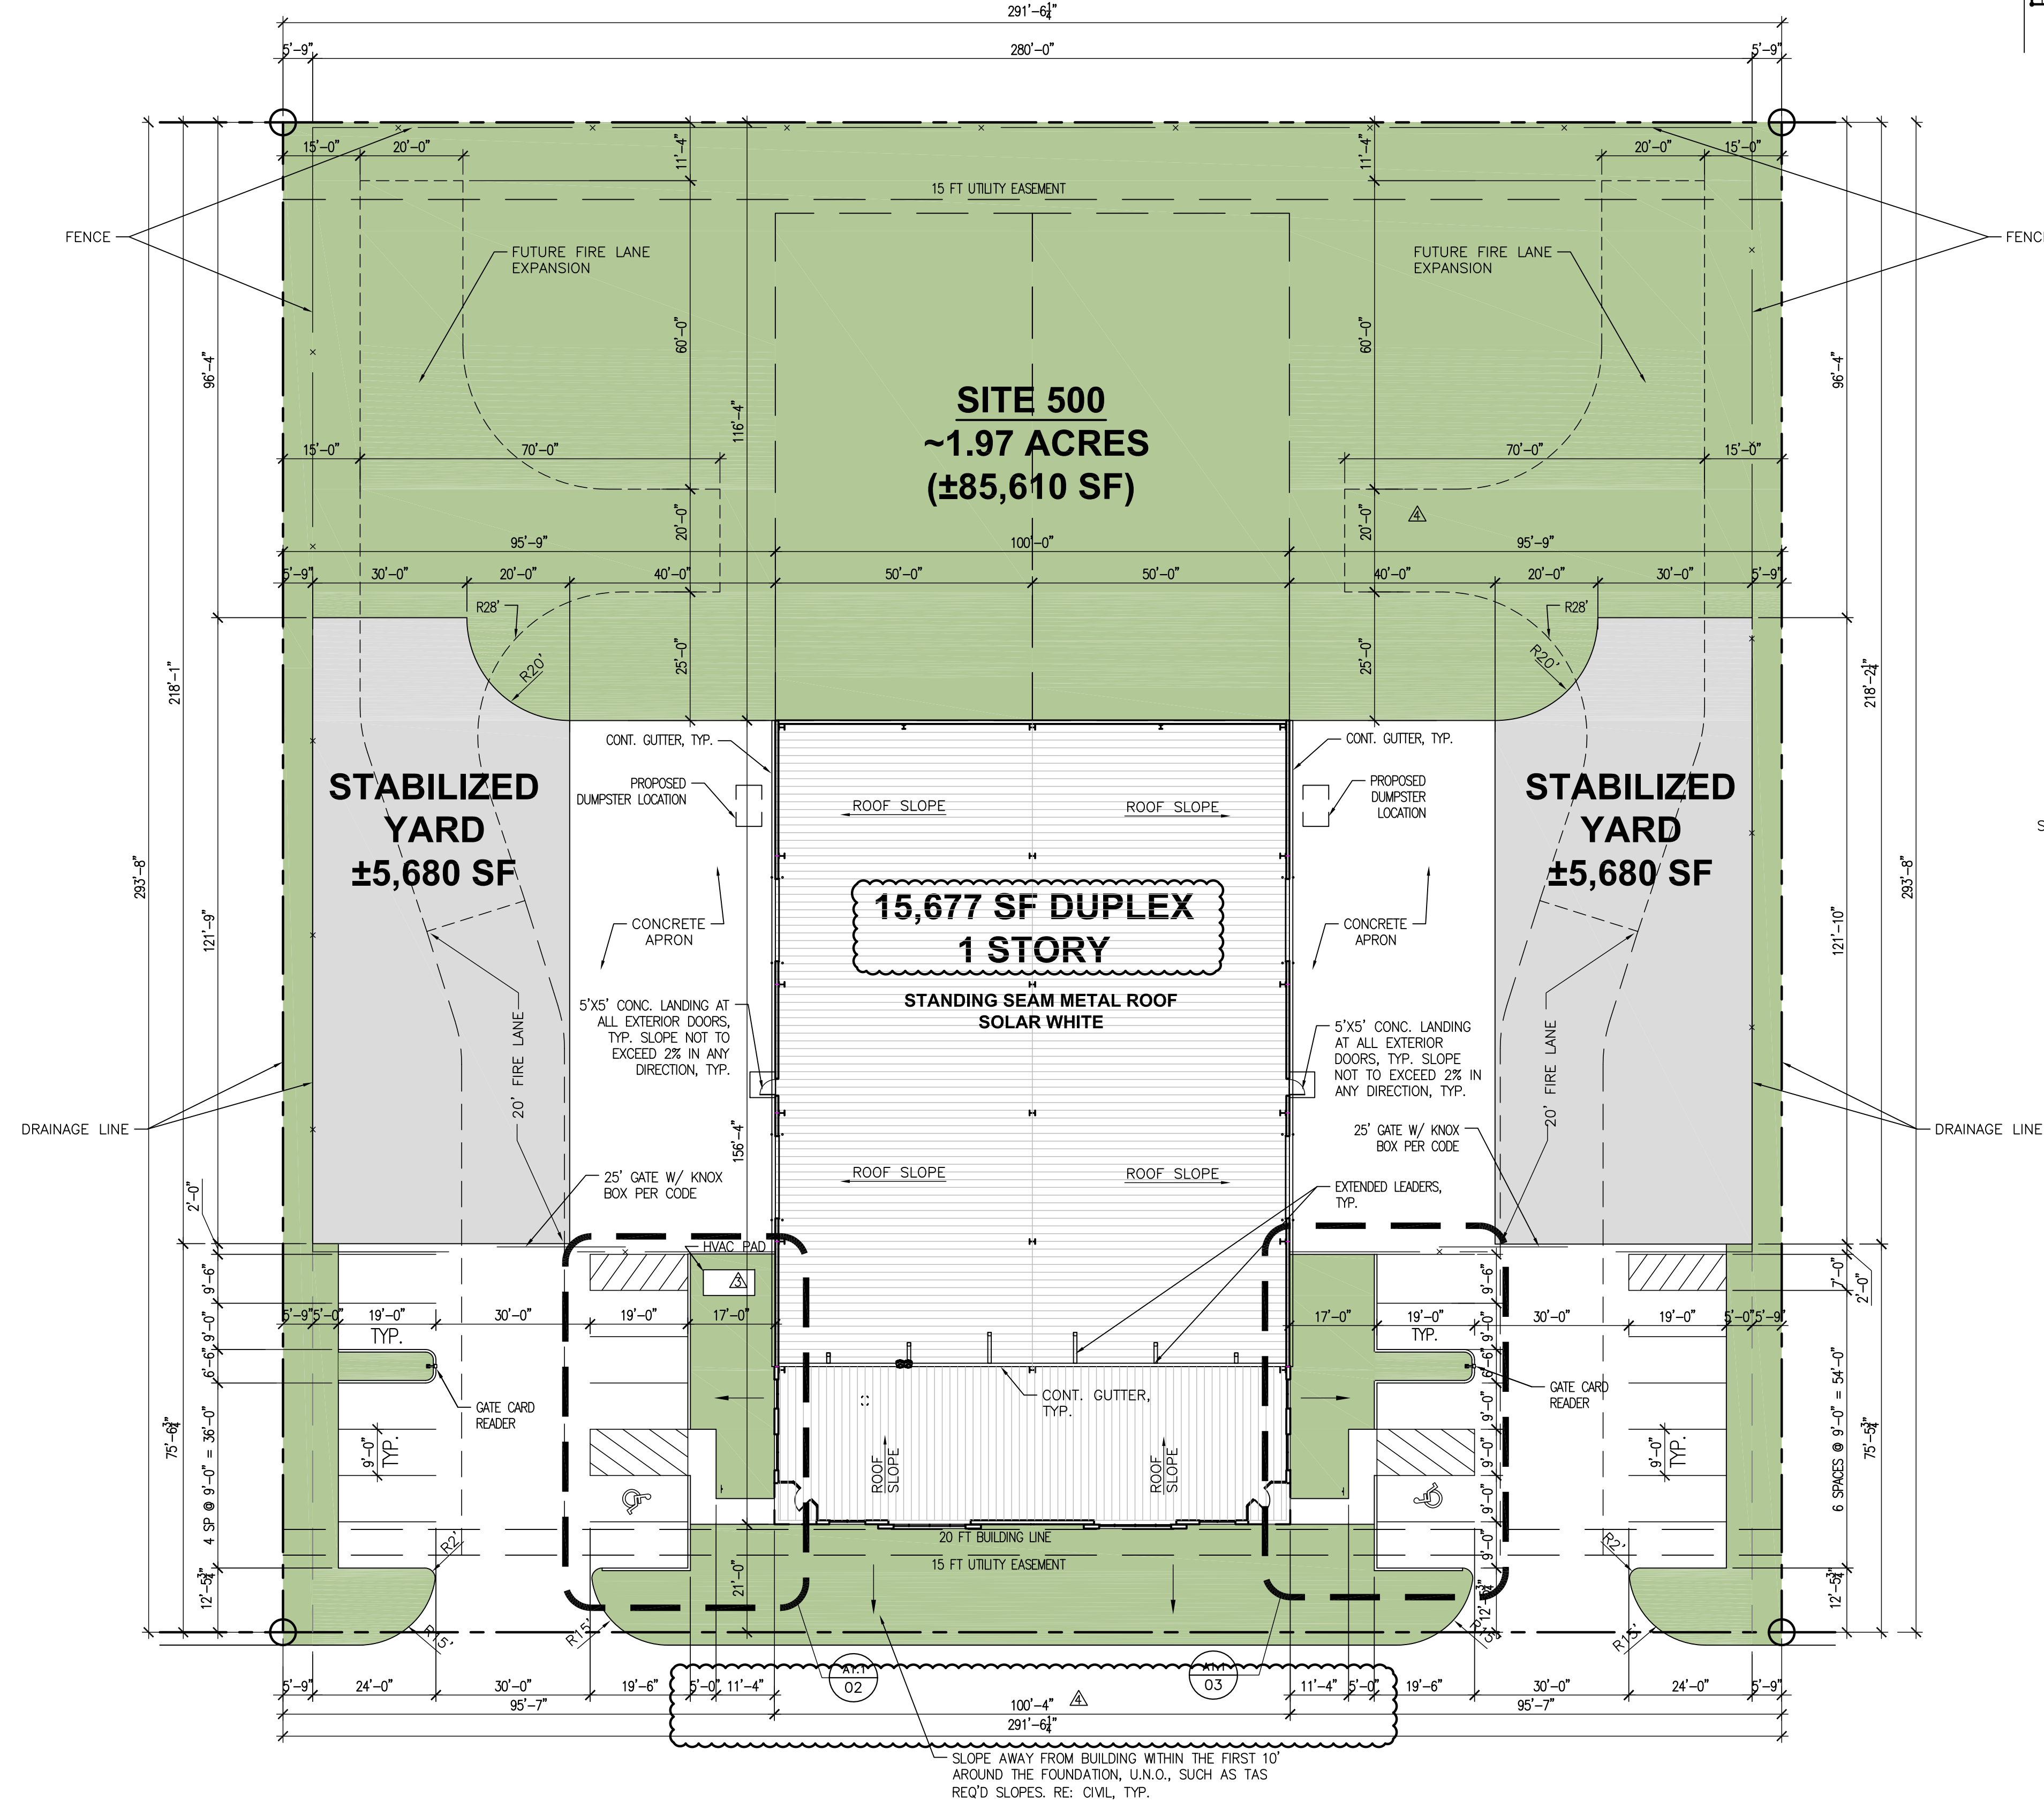

**01 SITE PLAN**  
 SCALE: 1"=20'-0"

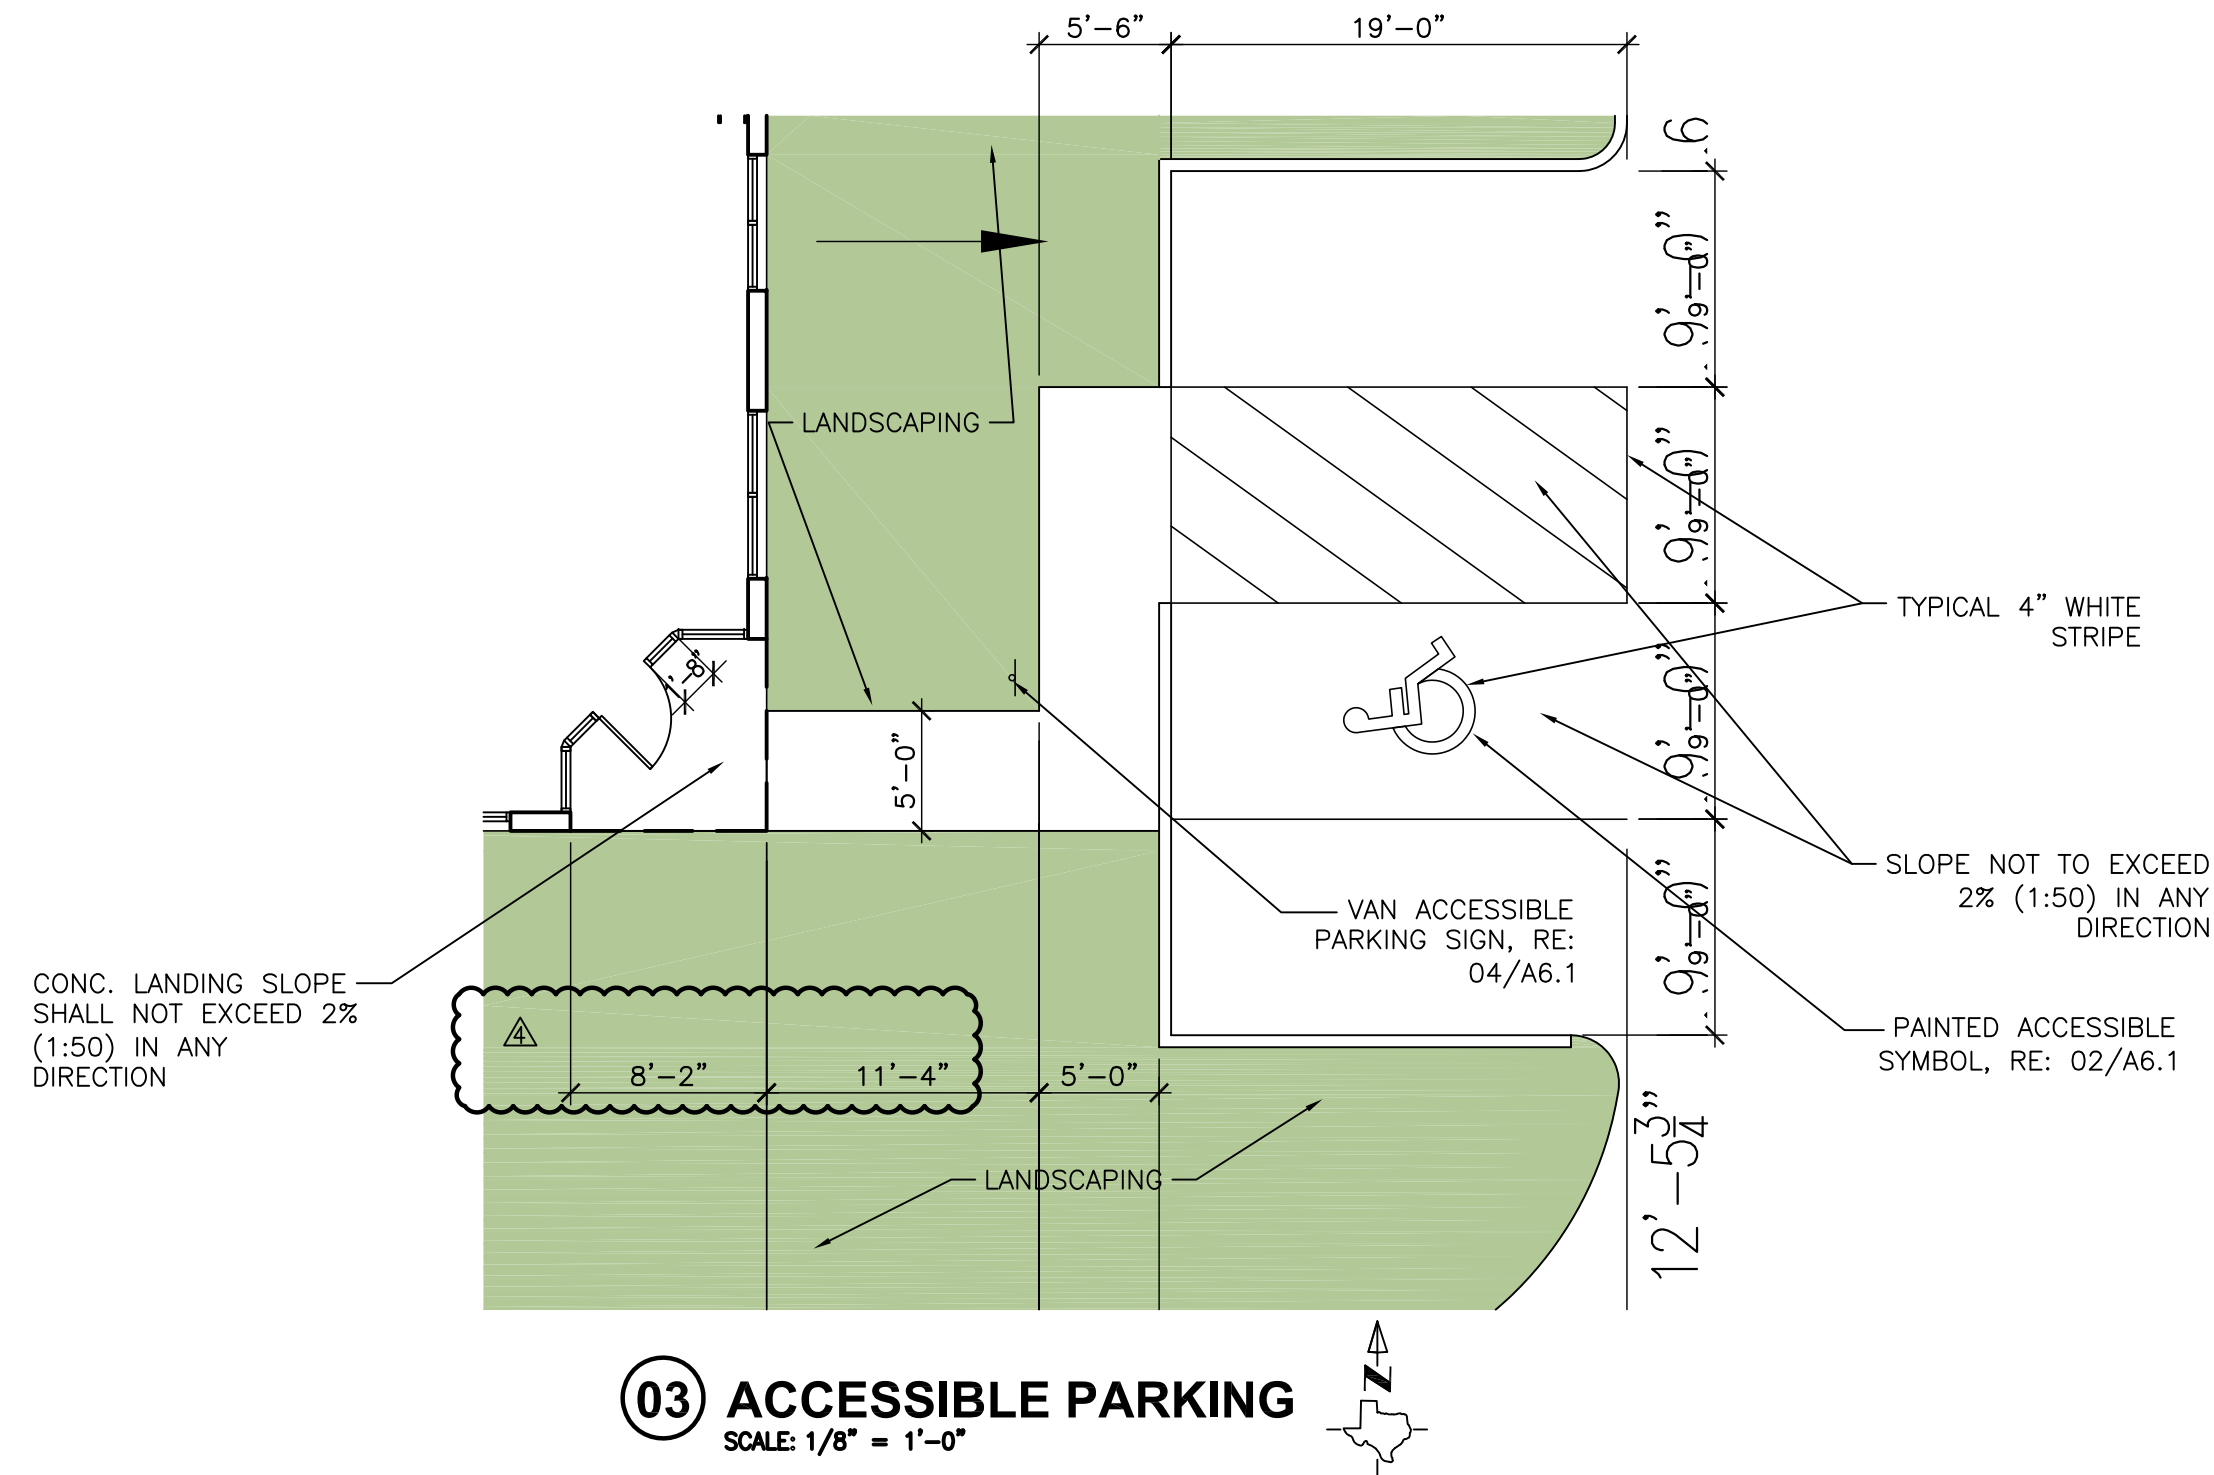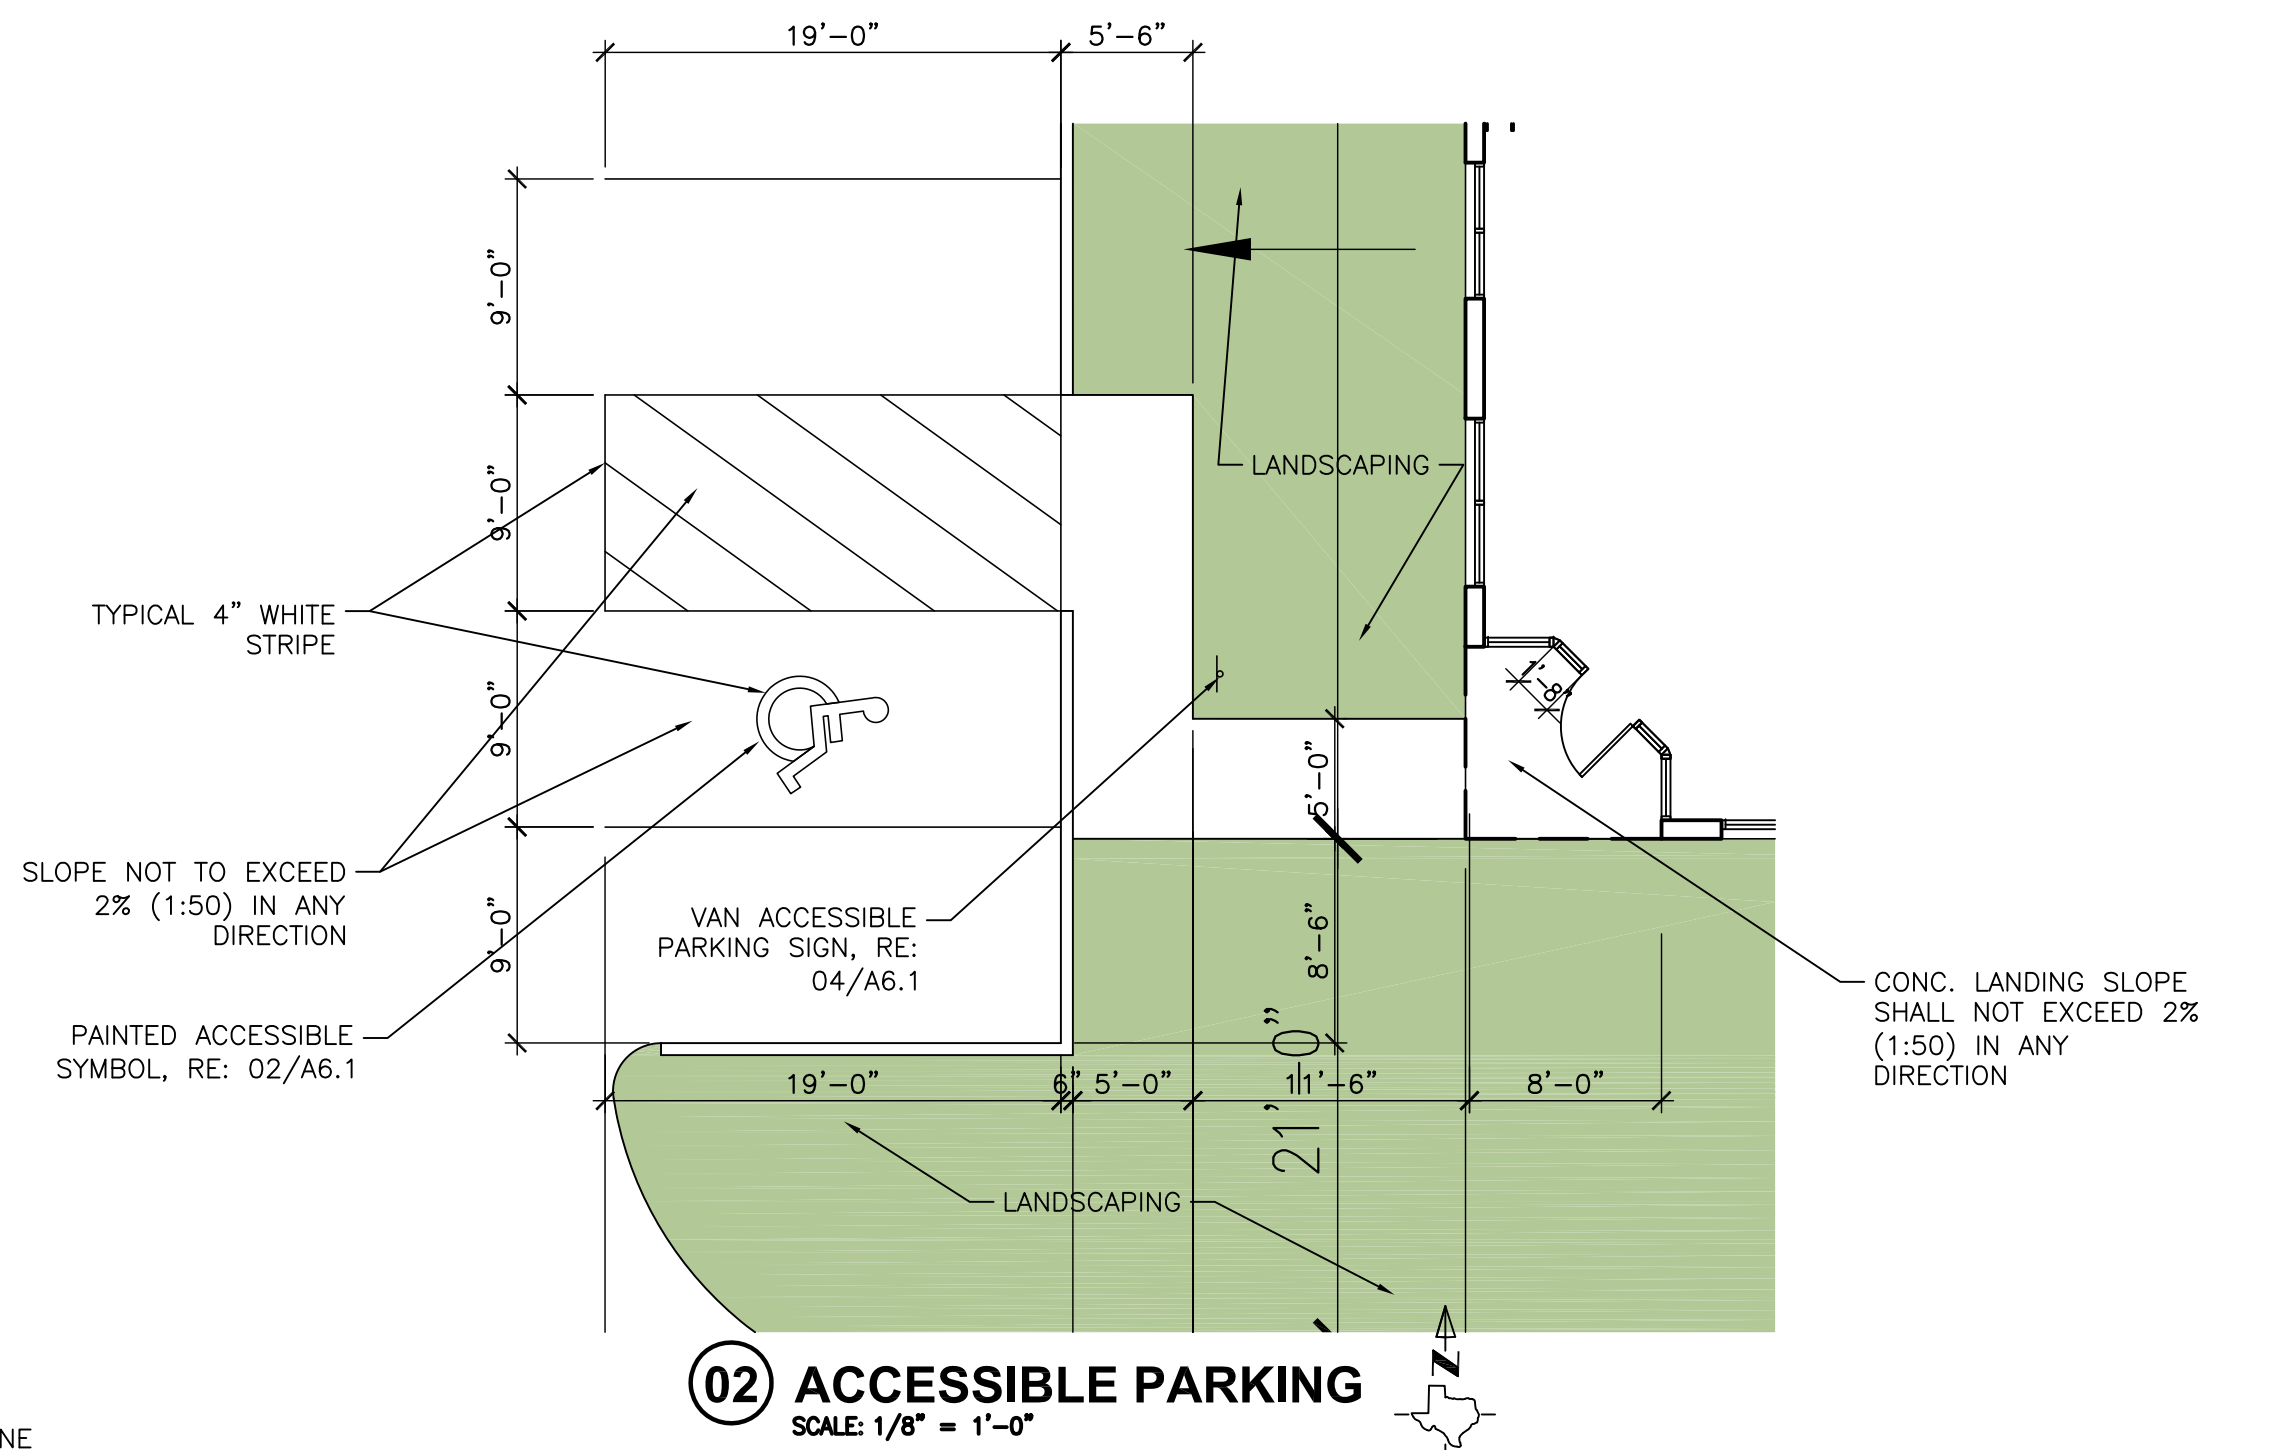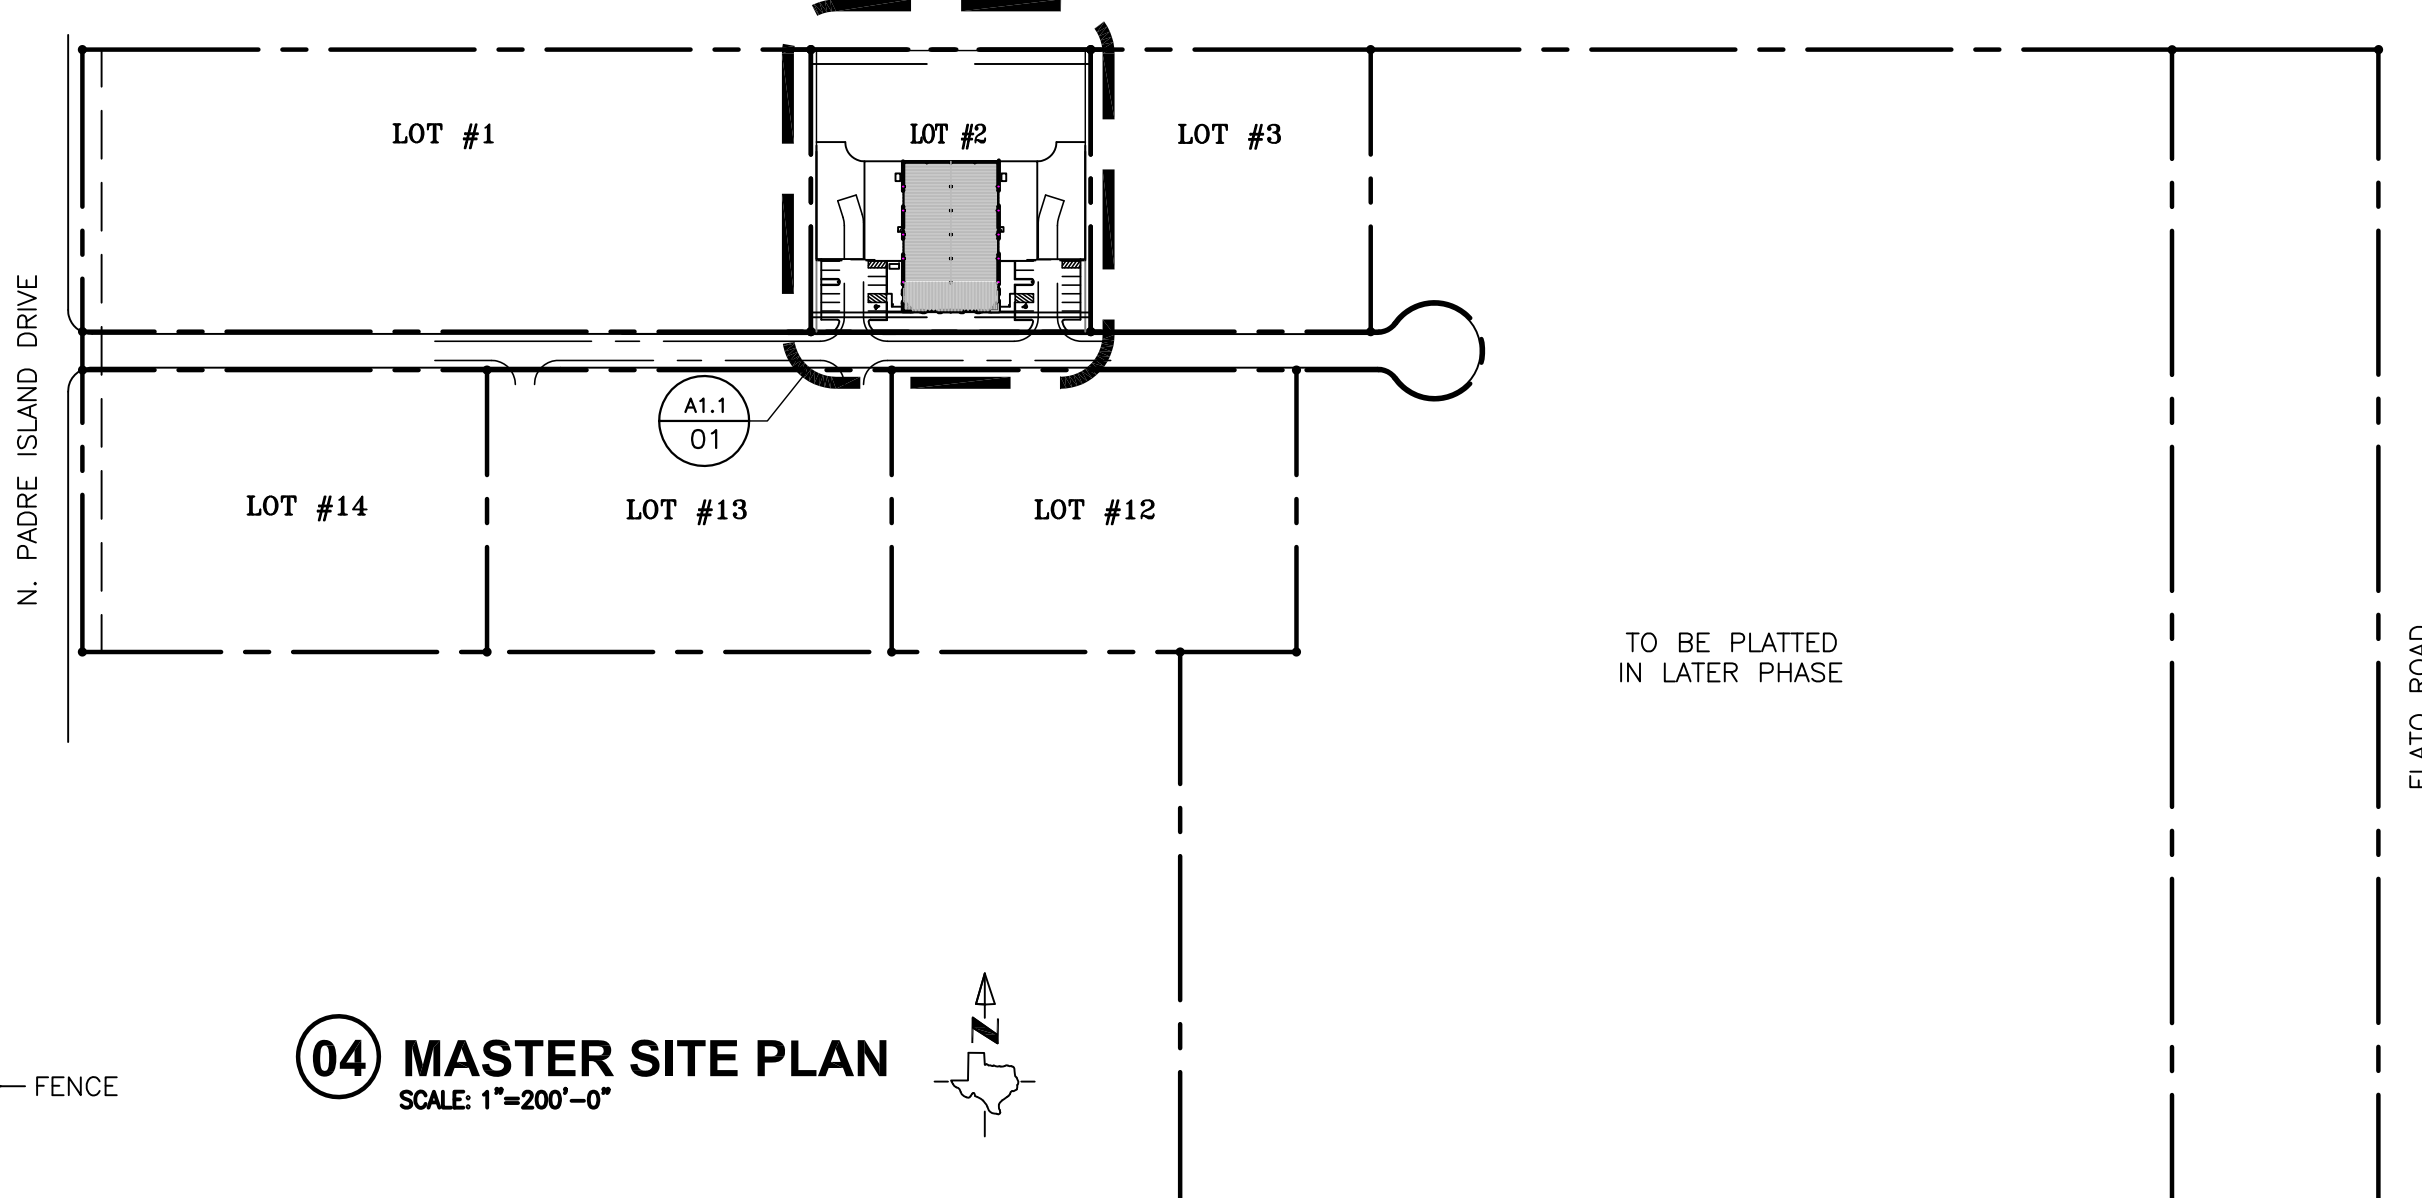

REVISION	DATE	DESCRIPTION
05/08/18	05/08/18	ADDRESS REVISION
06/16/18	06/16/18	CC REVISION
02/27/19	02/27/19	COORDINATION ISSUANCE
03/09/19	03/09/19	ISSUED FOR CONSTRUCTION
04/03/20	04/03/20	BUILDING SF
03/07/18	03/07/18	CLIENT REVISION
03/07/18	03/07/18	CLIENT REVISION

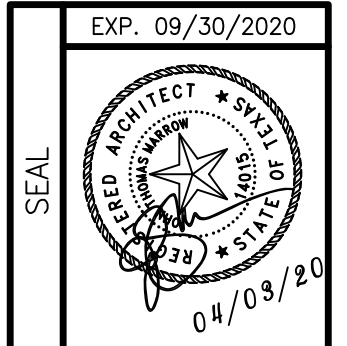

**TOMORROW PLANNING, INC.**  
 JOHN T. MARROW  
 PROPRIETARY INFORMATION  
 DESIGN AND CONSTRUCTION INFORMATION IS THE PROPERTY OF TOMORROW PLANNING, INC. NO PART OF ANY DESIGN INFORMATION CONTAINED HEREIN MAY BE REPRODUCED OR TRANSMITTED IN ANY FORM OR BY ANY MEANS, ELECTRONIC OR MECHANICAL, WITHOUT PERMISSION IN WRITING FROM TOMORROW PLANNING, INC. COPYRIGHT © 1989-2011

**PARK PID**  
 5626 PARK PID RD  
 CORPUS CHRISTI, TX 78406

DRAWING TITLE	
SITE PLAN	
INITIAL DATE:	DRAWN BY:
SCALE:	CHK'D BY:
DWG. NO.:	
PROJECT NO.:	1705-2
SHEET NO.	
A 1.1	