



03 ENLARGED RESTROOM PLANS
SCALE: 1/4" = 1'-0"

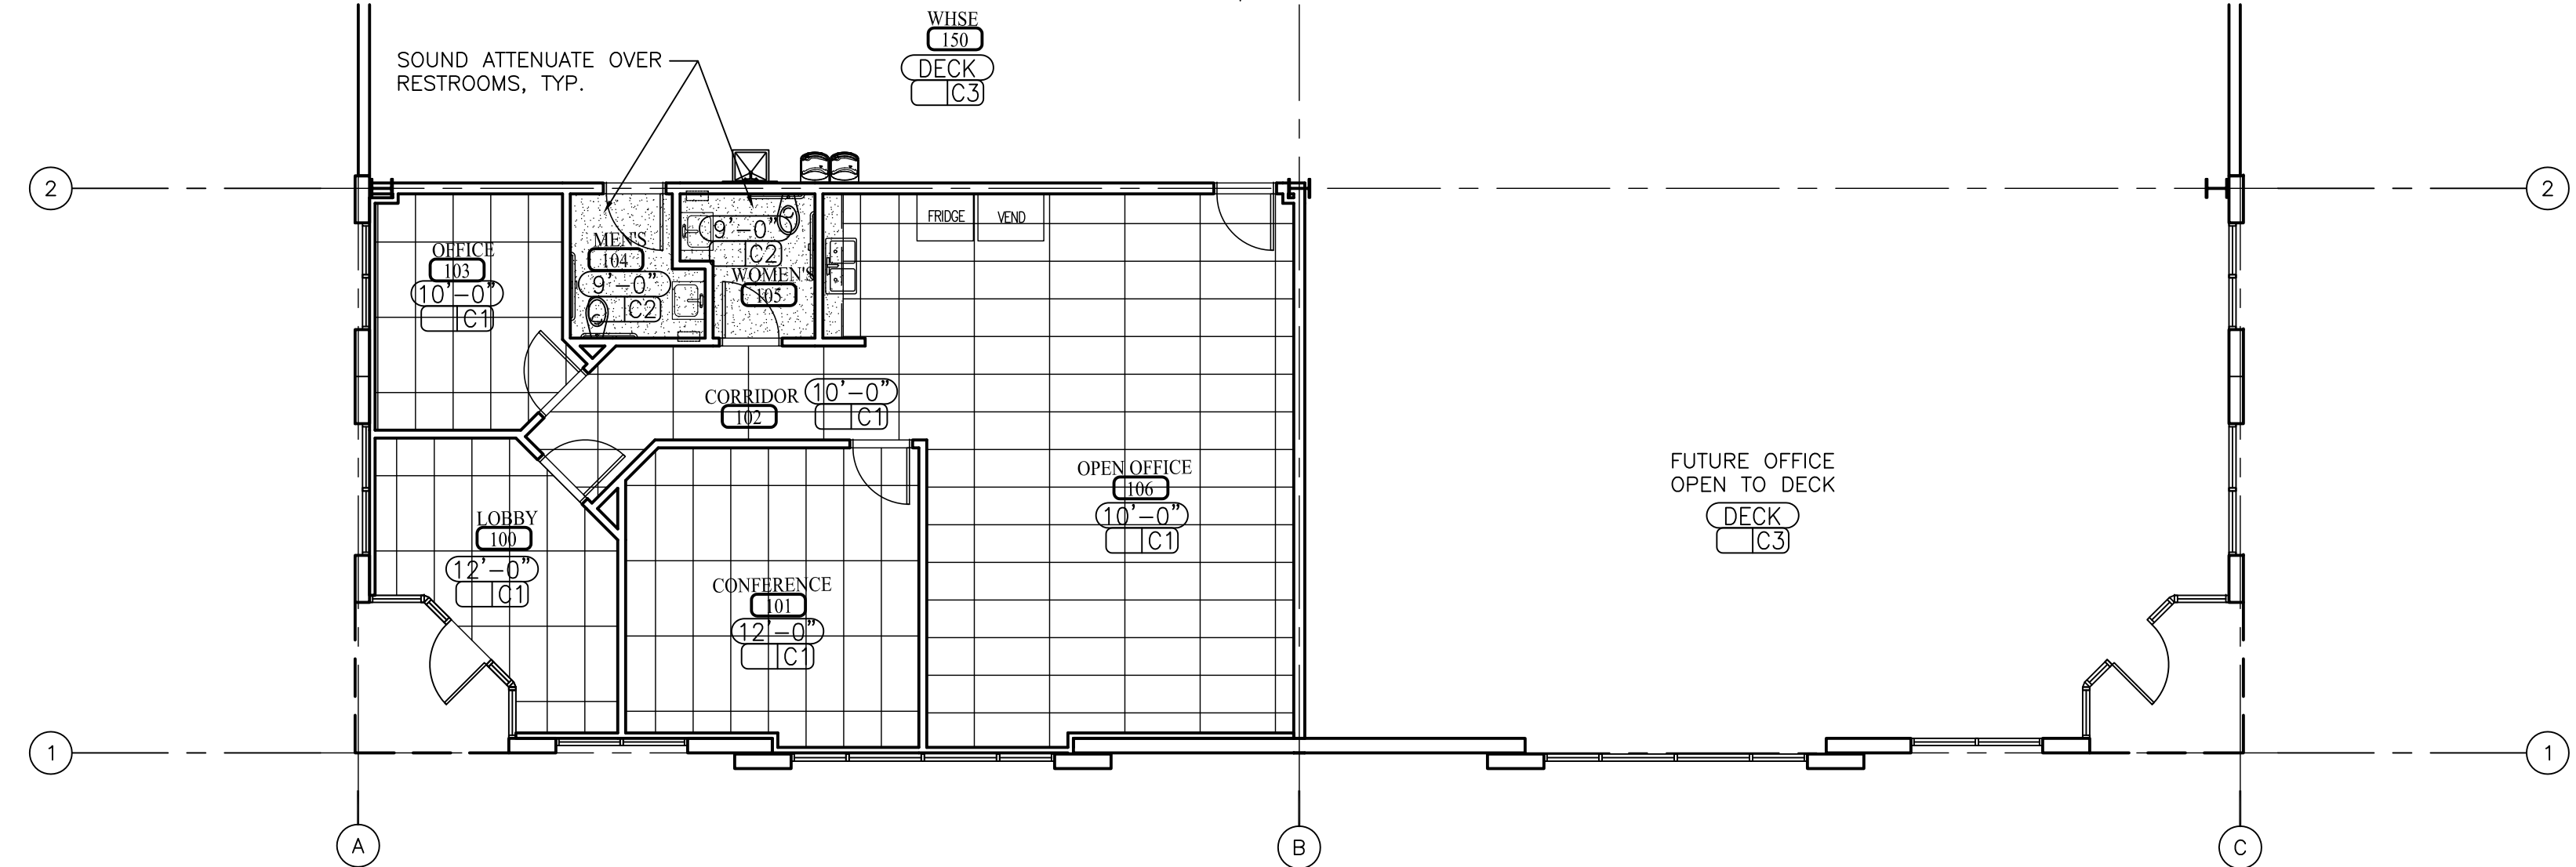

02 OFFICE RCP
SCALE: 1/8" = 1'-0"

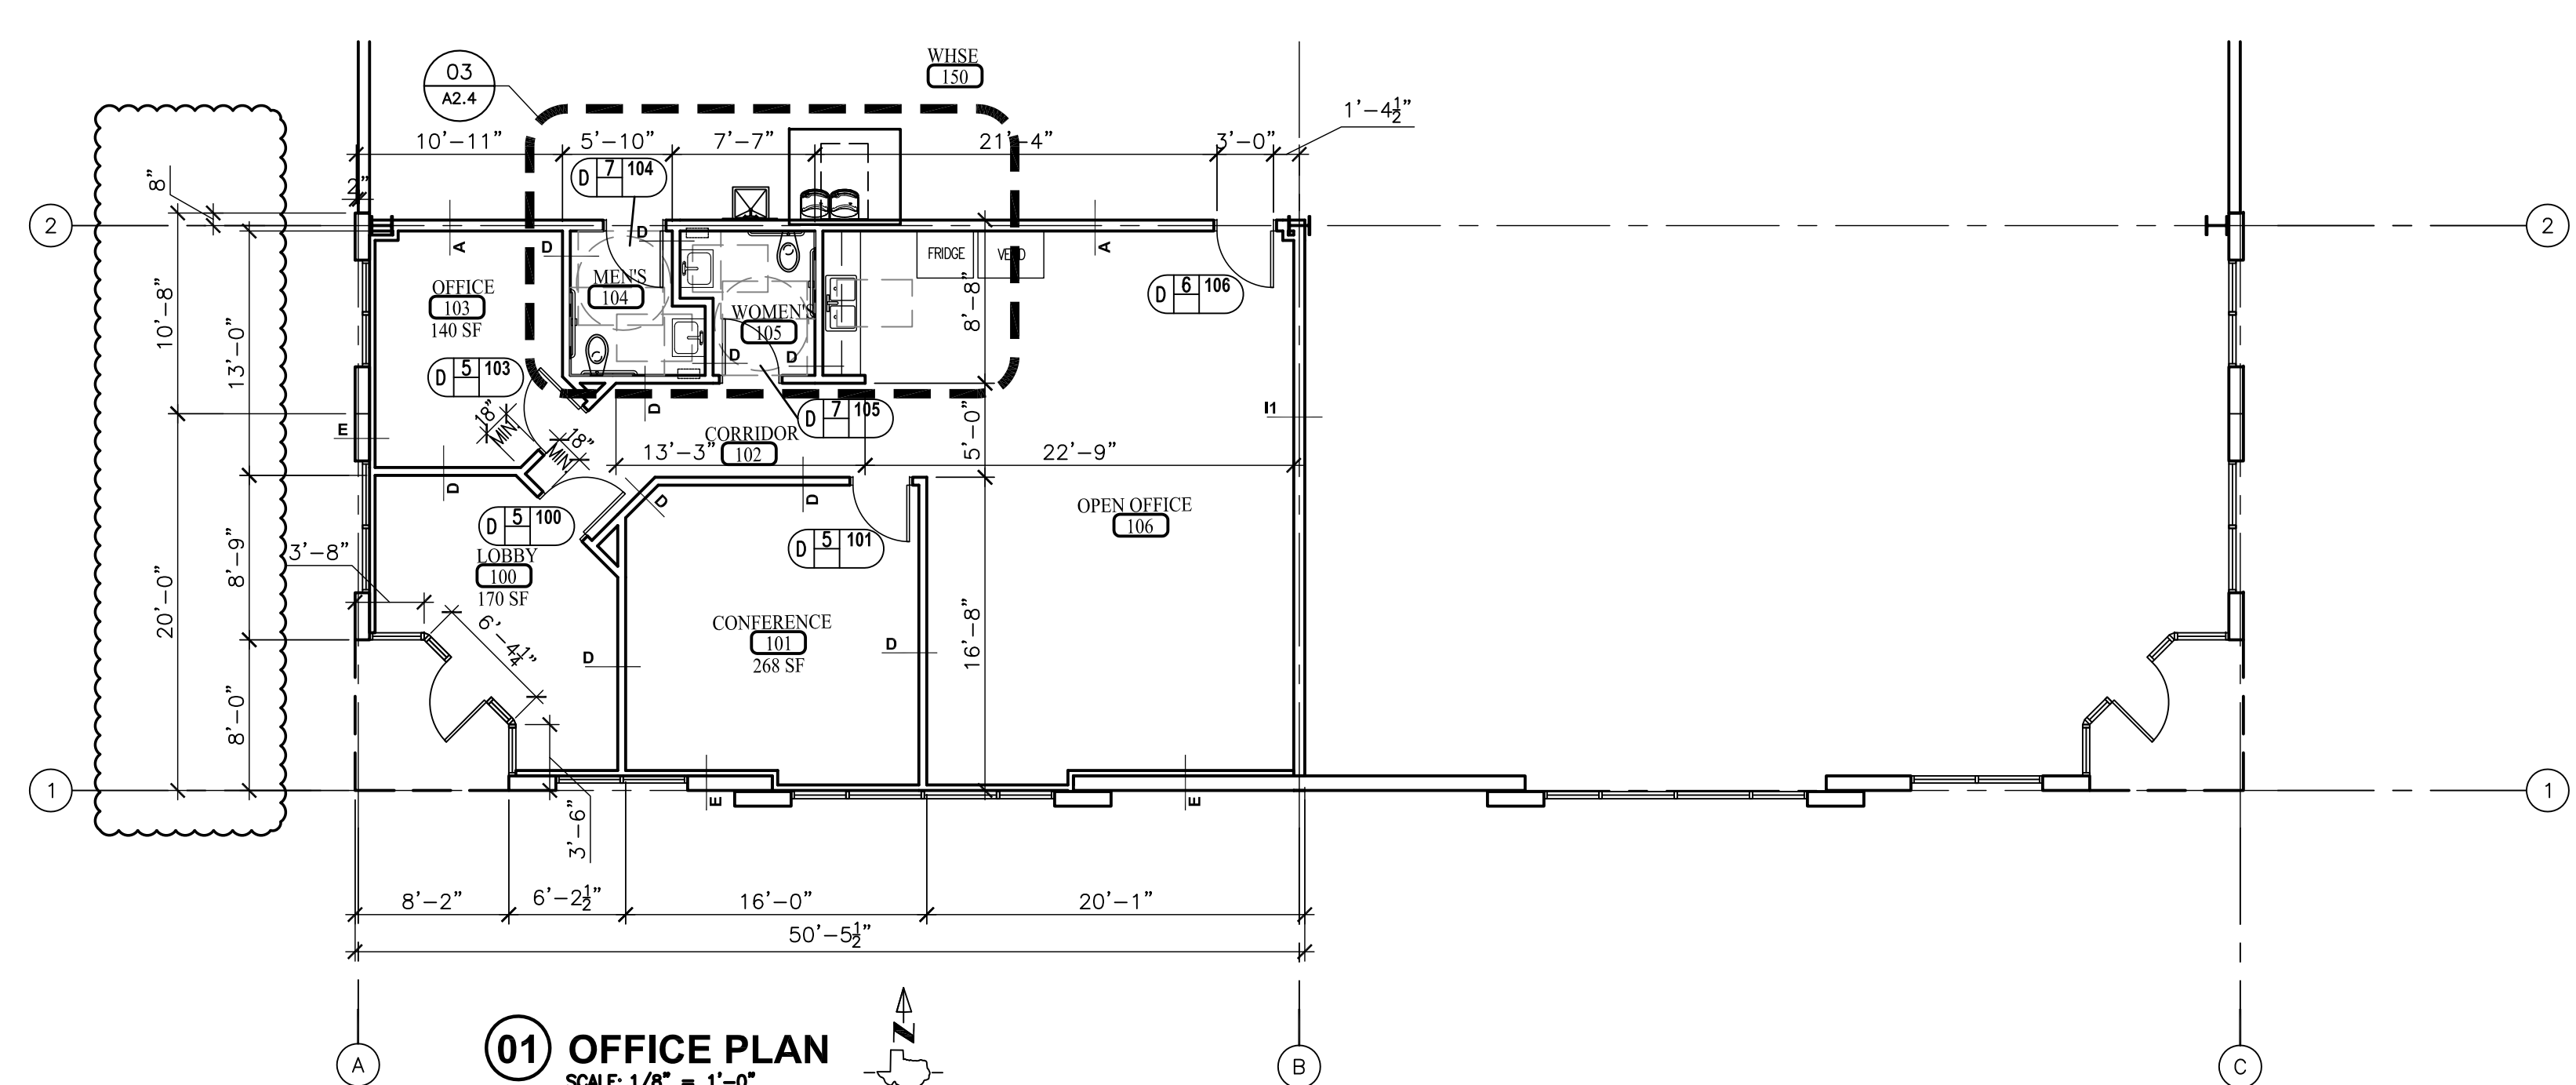

01 OFFICE PLAN
SCALE: 1/8" = 1'-0"

GENERAL NOTES:

1. REFER TO SHEET A 5.2 FOR DOOR, HARDWARE AND WALL TYPE SCHEDULES.
2. REFER TO SHEET A 5.3 FOR INTERIOR FINISH SCHEDULE AND PLAN.
3. ALL OPENINGS WHICH PENETRATE THE 1 HOUR RATED WALL MUST BE RATED ASSEMBLIES PER CODE.
4. PROVIDE COMPRESSED 3/4" THICK FOAM TAPE WHERE AN INTERIOR PARTITION MEETS A WINDOW MULLION, UNLESS NOTED OTHERWISE, TYP.
5. PROVIDE FIRE EXTINGUISHERS PER CODE.

PLAN SYMBOLS:


SYMBOL	REMARKS
DOOR SYMBOL: DOOR NUMBER 101 102 103 104 105 106, HARDWARE TYPE, SPECIFIC DOOR/HARDWARE NOTES	REFER TO SHEET A 5.2 FOR DOOR AND HARDWARE SCHEDULES.
WALL SYMBOL: 1	REFER TO SHEET A 5.2 FOR WALL TYPE SCHEDULE.
WINDOW SYMBOL: W1	REFER TO SHEET A 5.2 FOR WINDOW TYPE SCHEDULE.

GENERAL R.C.P. NOTES


- A. CEILING LOCATION TO BE DETERMINED BY CONTRACTOR. WHENEVER POSSIBLE, CENTER TILES ON MAJOR ROOMS AND CORRIDORS TO DETERMINE GRID LOCATION.
- B. CONTRACTOR SHALL NOT INSTALL ANY CEILING TILES LESS THAN 6" WIDE. COORDINATE GRID INSTALLATION WITH SUPERINTENDENT WHENEVER THIS CONDITION OCCURS.
- C. EXHAUST FANS AND OTHER VISIBLE OBJECTS, UNLESS NOTED OTHERWISE, SHALL BE PLACED ON THE CENTER OF A CEILING TILE. REFER TO MEP PLANS.

R.C.P. LEGEND

- CEILING
- C1 2x4 ACOUSTIC TILE
 - C2 GYP. BOARD
 - C3 TO DECK

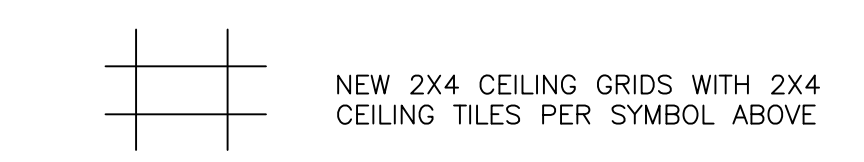

R.C.P. SYMBOL

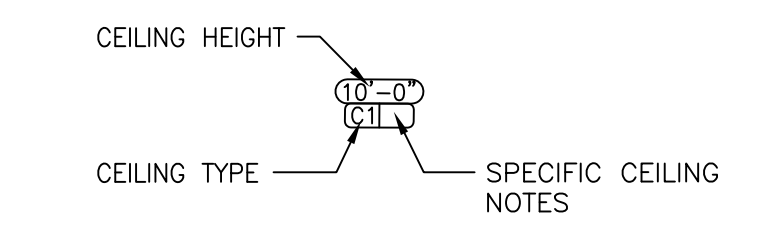

NOTES:

1. EXPOSED BEAMS SHALL BE PAINTED WITH FRESH COAT OF PAINT. TOUCH UP PAINT. WIRE BRUSH THE RUST OFF THE EXPOSED DECK IF NECESSARY.

REVISION	DATE	ISSUED FOR CONSTRUCTION
08/08/19	08/08/19	ISSUED FOR CONSTRUCTION
09/03/19	09/03/19	PANEL REVISION

EXP. 09/30/2019

SEAL

TOMORROW PLANNING, INC.

JOHN T. MARROW

REGISTERED ARCHITECT

STATE OF TEXAS

09/03/19

TOMORROW PLANNING, INC.
JOHN T. MARROW
REGISTERED ARCHITECT
STATE OF TEXAS
PROFESSIONAL INFORMATION
PROPERTY OF TOMORROW PLANNING, INC. NO PART OF ANY DESIGN
INFORMATION CONTAINED HEREIN MAY BE REPRODUCED OR TRANSMITTED
IN ANY FORM OR BY ANY MEANS, ELECTRONIC OR MECHANICAL,
INCLUDING PHOTOCOPYING, RECORDING, OR BY ANY INFORMATION
SYSTEMS TECHNOLOGY. COPYRIGHT © 1989-2011

PARK PID
5626 PARK PID RD
CORPUS CHRISTI, TX 78406

DRAWING TITLE
OFFICE PLAN & RCP

INITIAL DATE: DRAWN BY:
SCALE: AS SHOWN CHK'D BY:
DWG. NO.:
PROJECT NO.: 1705-2

SHEET NO.
A 2.4