


**01 BUILDING PLAN**  
SCALE: 1/16"=1'-0"



**DOOR SYMBOL**

REFER TO SHEET A 5.2 FOR DOOR AND HARDWARE SCHEDULES.

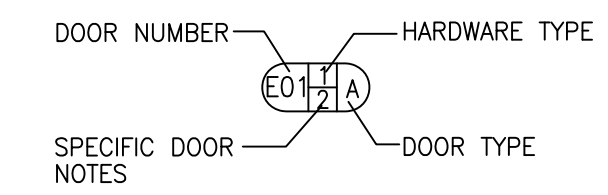


**LEGEND:**


- F.EX. — FIRE EXTINGUISHER  
\*NOTE: FINAL NUMBER AND LOCATION PER FIRE MARSHAL
- TRAVEL DISTANCE

**GENERAL NOTES:**

1. REFER TO SHEET A 5.2 FOR DOOR, HARDWARE AND WALL TYPE SCHEDULES.
2. REFER TO SHEET A 5.3 FOR INTERIOR FINISH SCHEDULE AND PLAN.
3. ALL OPENINGS WHICH PENETRATE THE 1 HOUR RATED WALL MUST BE RATED ASSEMBLIES PER CODE.
4. PROVIDE COMPRESSED 3/4" THICK FOAM TAPE WHERE AN INTERIOR PARTITION MEETS A WINDOW MULLION, UNLESS NOTED OTHERWISE, TYP.
5. PROVIDE FIRE EXTINGUISHERS PER CODE.
6. PROVIDE BOLLARDS FOR EL. PANEL PROTECTION, TYP.

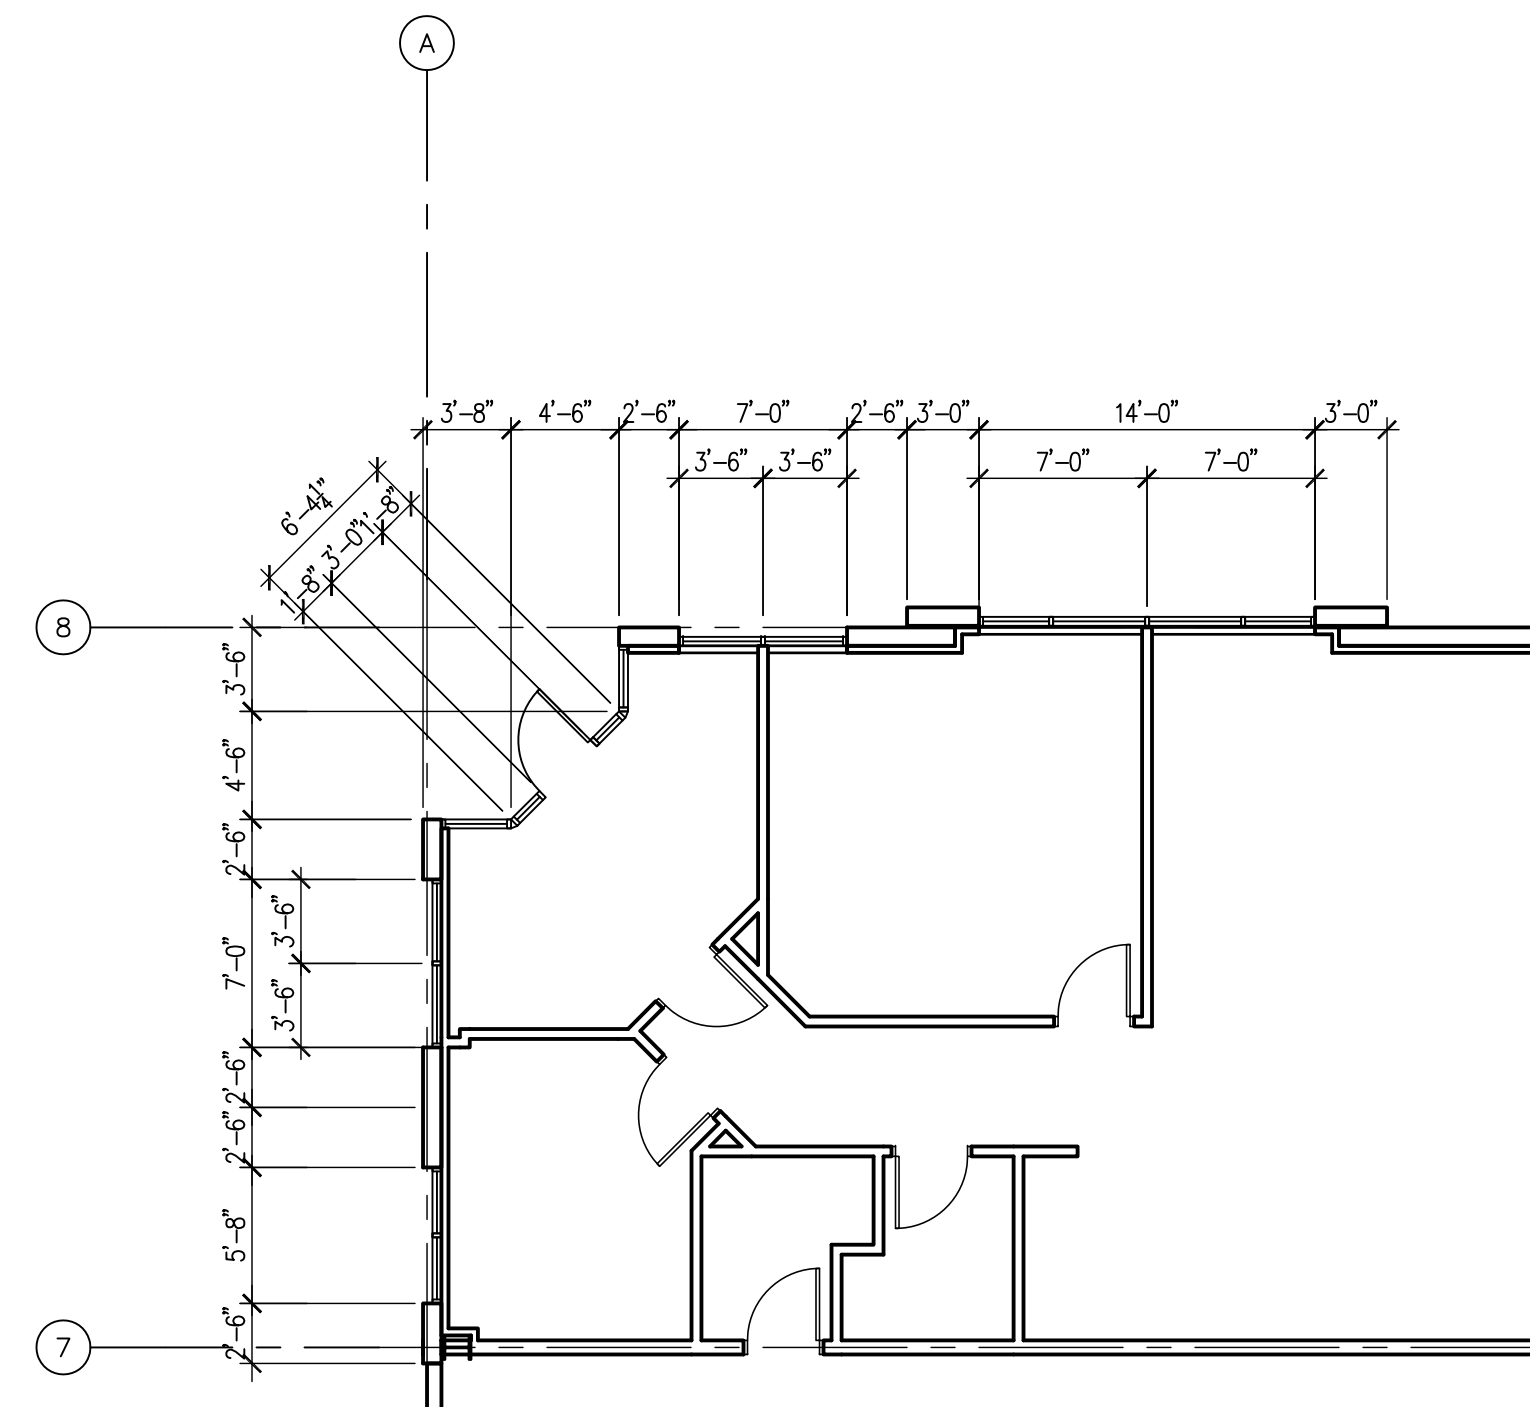

**02 ENLARGED BUILDING ENTRANCE**  
SCALE: 1/8"=1'-0"

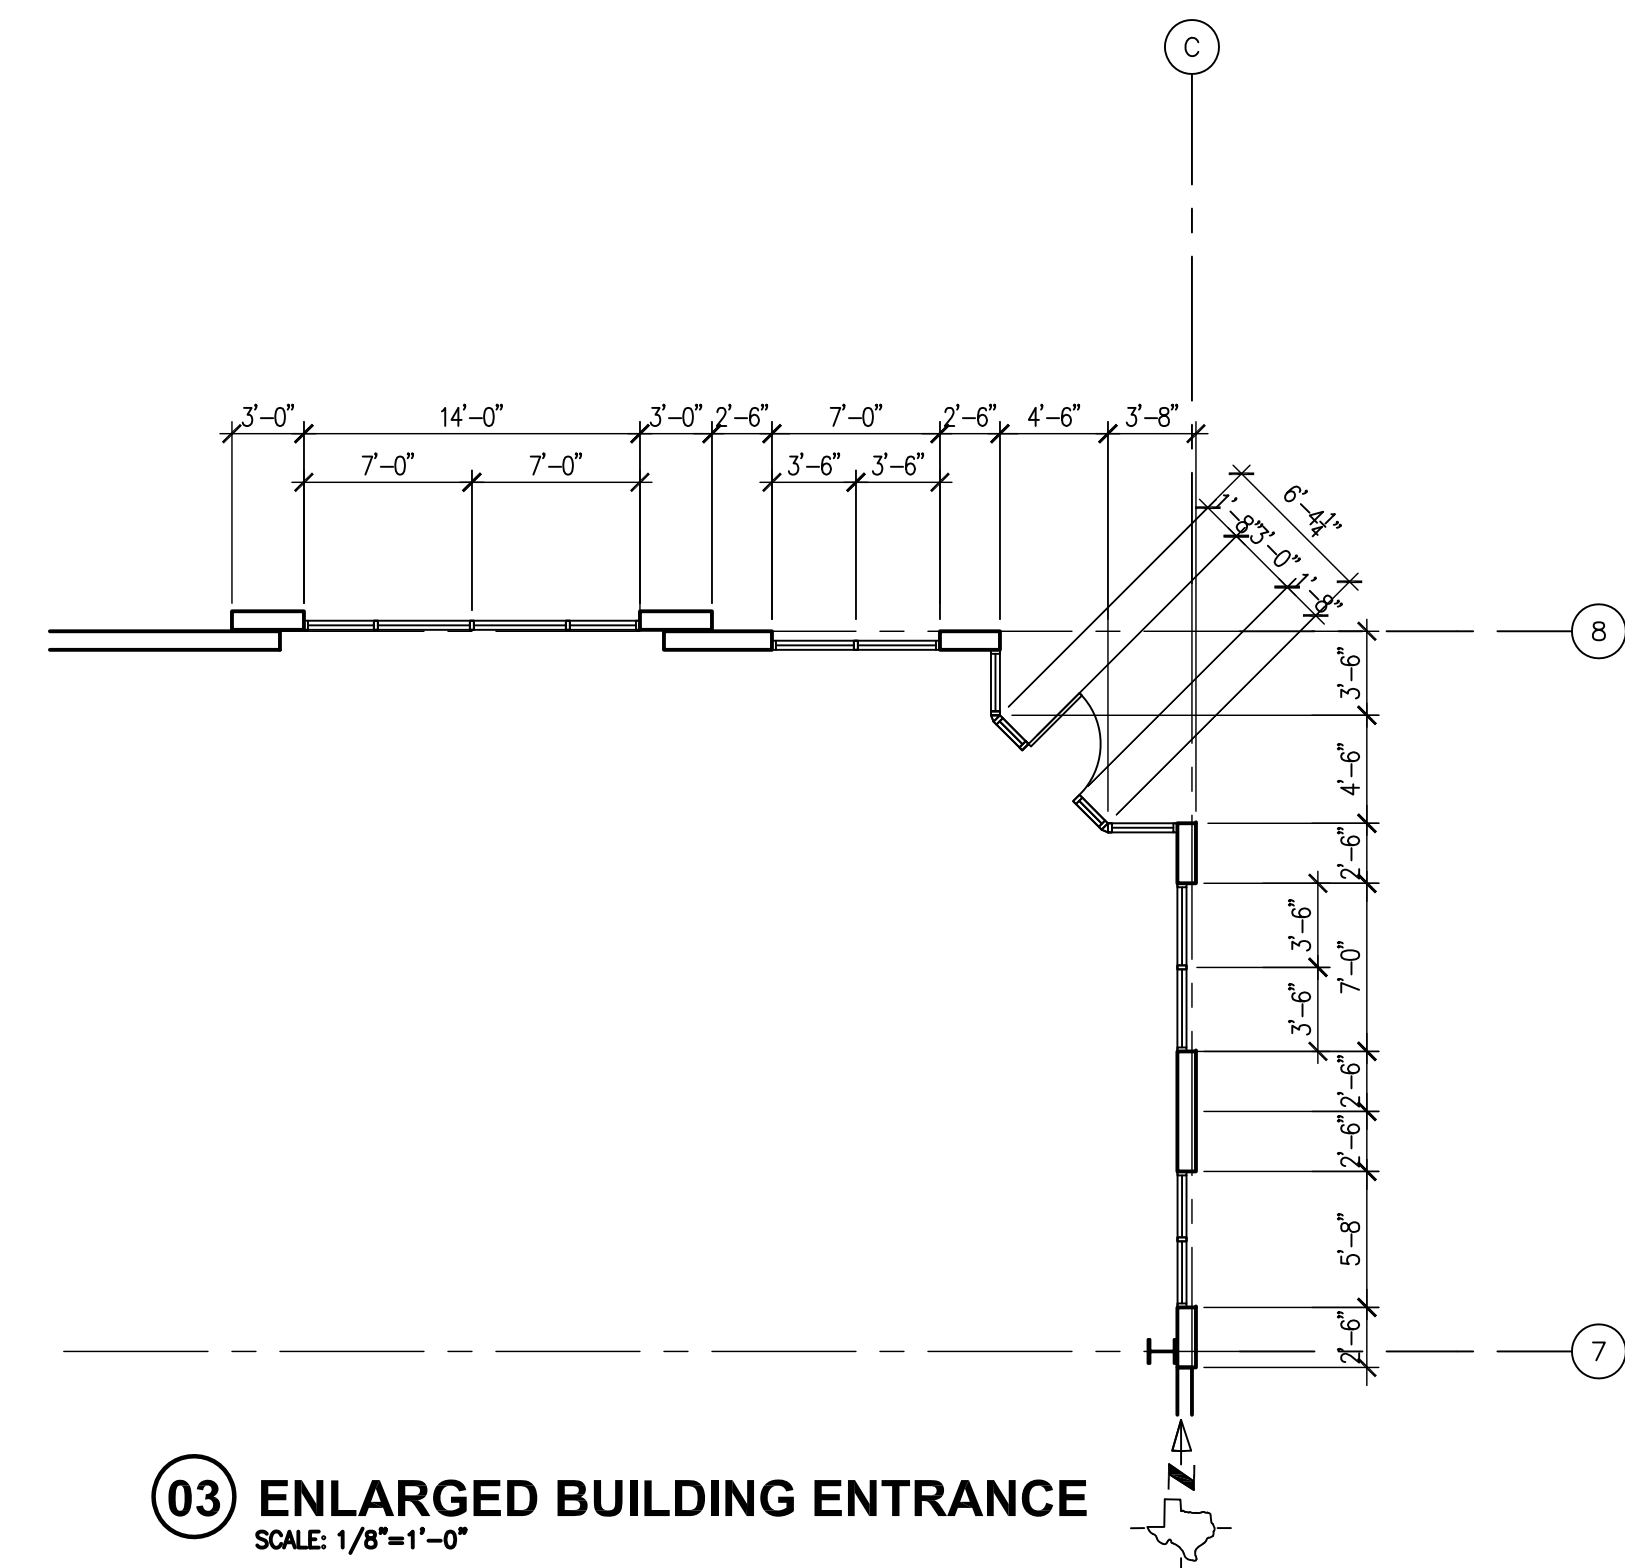

**03 ENLARGED BUILDING ENTRANCE**  
SCALE: 1/8"=1'-0"

DATE	REVISION	ISSUED AS BACKGROUND	DATE	REVISION	ISSUED AS BACKGROUND
07/10/17	01	ISSUED AS BACKGROUND	02/27/19	02	ISSUED FOR CONSTRUCTION
08/16/17	02	ISSUED AS BACKGROUND	08/07/19	03	ISSUED FOR CONSTRUCTION
10/17/17	03	ISSUED FOR PERMIT			
01/09/18	04	ISSUED AS CLIENT REVISION			
01/24/18	05	ISSUED FOR PERMIT			
03/09/18	06	CLIENT REVISION			
05/08/18	07	ADDRESS REVISION			
<p>SEAL</p> <p>EXP. 09/30/2019</p> <p><b>TOMORROW PLANNING, INC.</b>  <b>JOHN T. MARROW</b>          ARCHITECT          PROPRIETARY INFORMATION          NO PART OF THIS DRAWING OR ANY DESIGN INFORMATION CONTAINED HEREIN MAY BE REPRODUCED OR TRANSMITTED IN ANY FORM OR BY ANY MEANS, ELECTRONIC OR MECHANICAL, WITHOUT PERMISSION IN WRITING FROM THE ARCHITECT.          COPYRIGHT © 1989-2011</p>					
<p><b>PARK PID</b>          5701 PARK PID RD          CORPUS CHRISTI, TX 78406</p>					
<p>DRAWING TITLE  <b>BUILDING PLAN</b></p>					
<p>INITIAL DATE: _____</p>		<p>DRAWN BY: _____</p>		<p>SCALE: AS SHOWN</p>	
<p>CHK'D BY: _____</p>		<p>PROJECT NO. 1705</p>		<p>SHEET NO. <b>A 2.1</b></p>	